

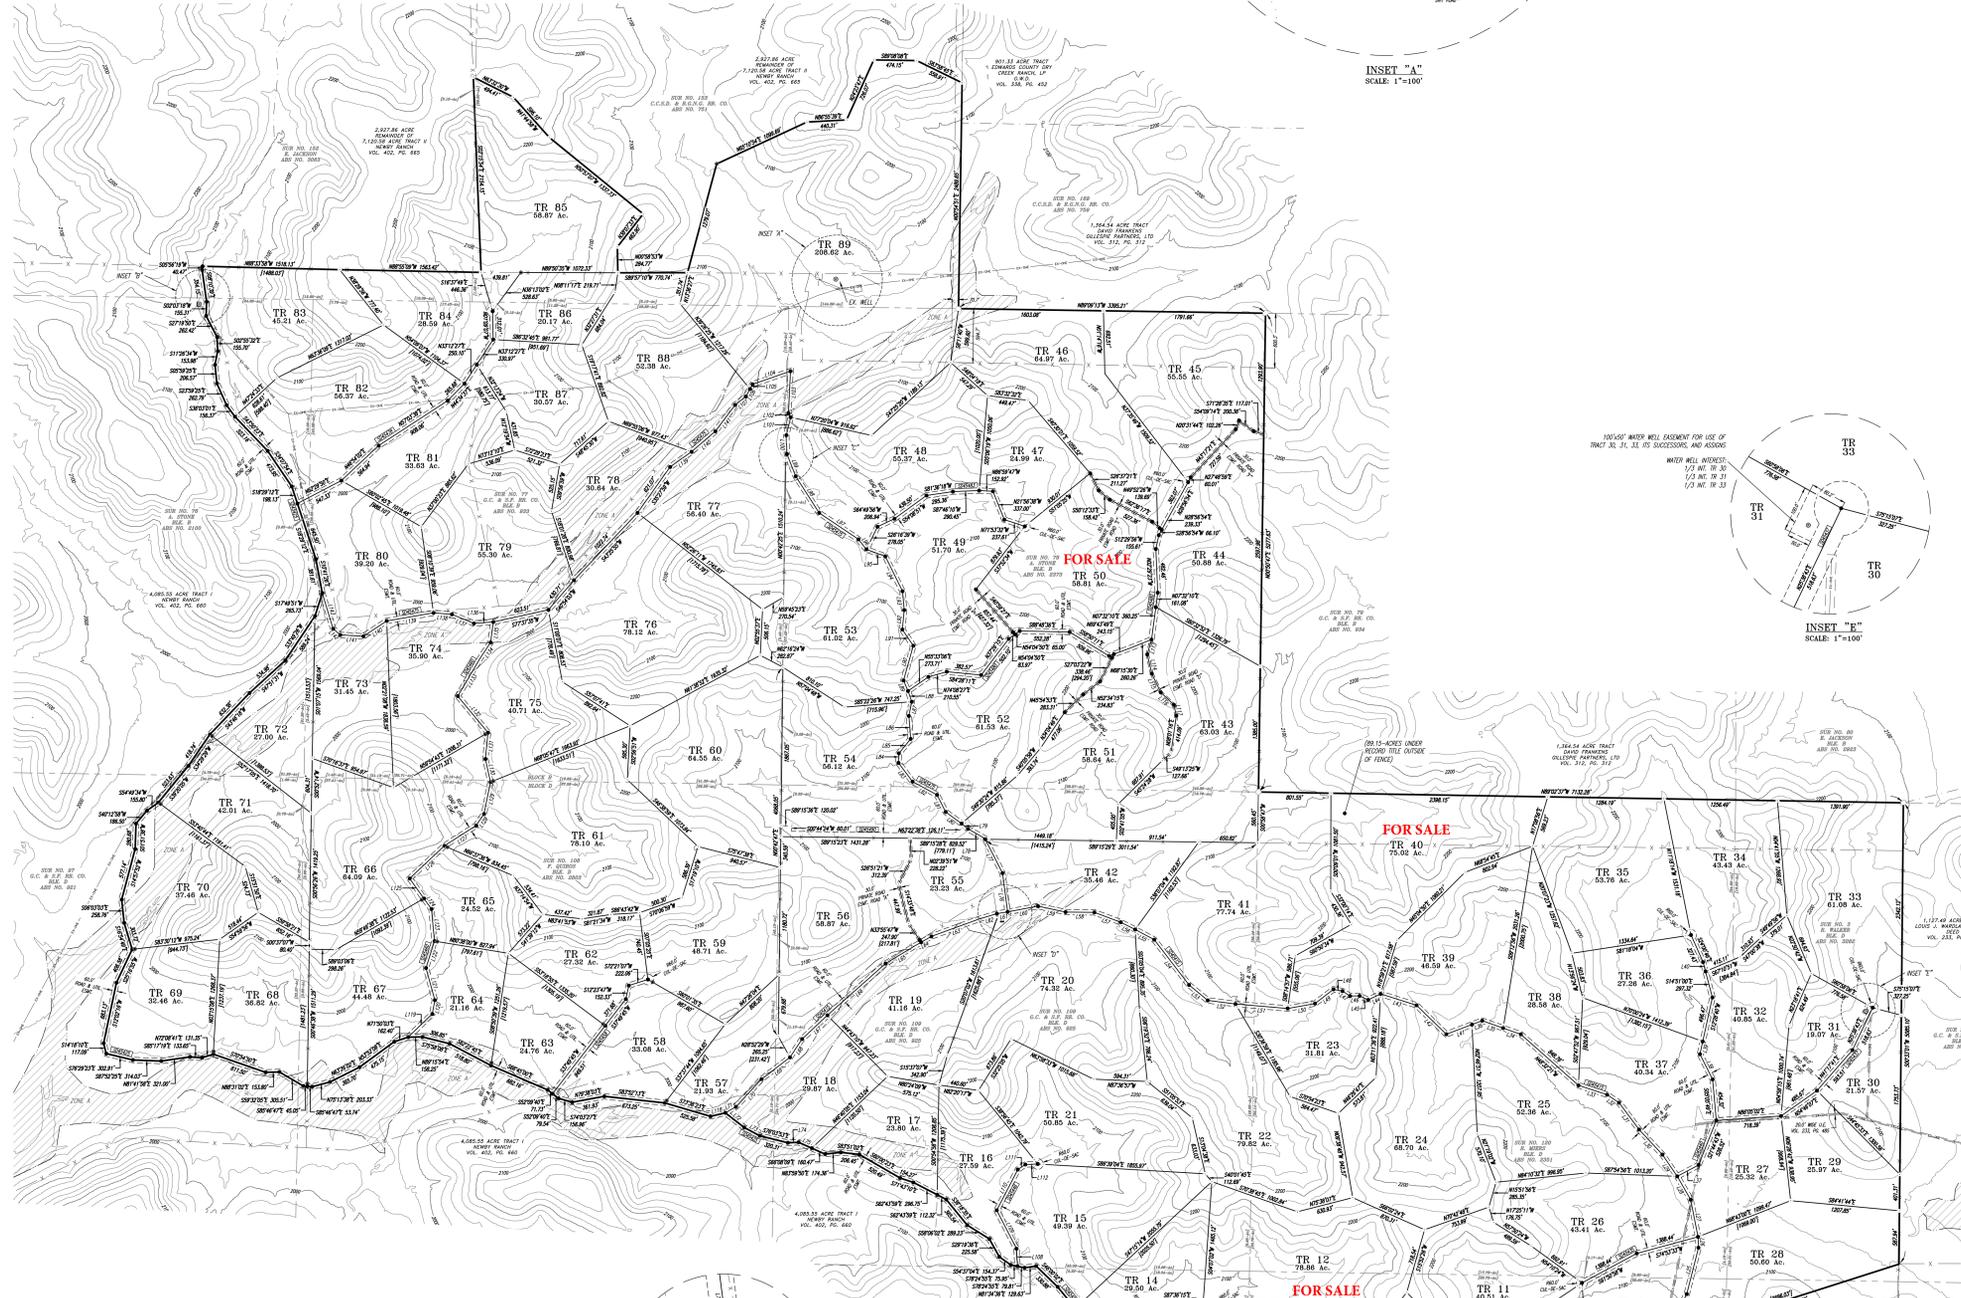
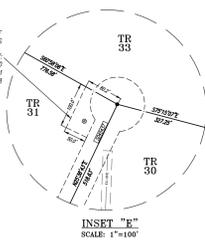
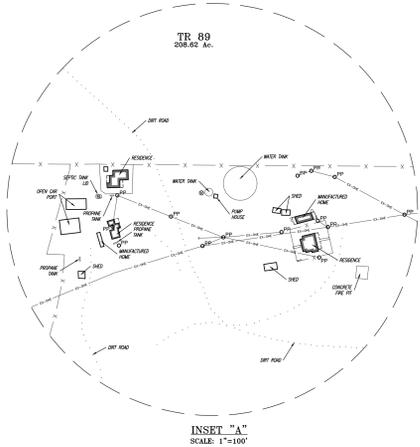


NEWBY HILLS RANCH

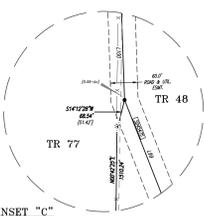

SCALE: 1"=500'

- LEGEND**
- FOUND 1/2" IRON ROD WITH CAP "BUSHING"
 - FOUND ROCK BOUND
 - 3/4" 5/8" REBAR WITH 3/4" ALUMINUM CAP STAMPED "NES 10184107"
 - 3/4" 5/8" REBAR WITH 1" ALUMINUM CAP STAMPED "NES 9835 5907"
 - 3/4" 5/8" REBAR WITH 1" PLASTIC CAP STAMPED "NES 9835 5907"
 - WELL
 - (COURSE VALUE PER RECORD PATENT SURVEY OR DEED (A.E.C.))
 - PROPERTY LINE
 - APPROX. PATENT LINE (P)
 - TRACE LINE
 - ALLOTTED PROPERTY LINE (A)
 - CONTOUR LINES
 - EASMENT LINE
 - WIRE FENCE LINE
 - OVERHEAD ELECTRIC LINE
 - APPROX. FLOORPLAN "ZONE A"

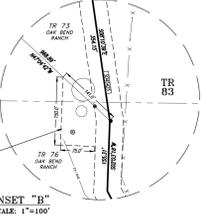

Line #	Length	Direction	Line #	Length	Direction
L1	178.57	N37°31'07"E	L38	311.57	S26°49'16"E
L2	125.19	N68°56'44"E	L39	143.18	S12°28'40"W
L3	152.14	N57°26'03"E	L40	106.08	S14°51'00"E
L4	157.21	N66°42'58"E	L41	303.27	S69°22'59"W
L5	182.90	N88°19'23"E	L42	457.73	N45°50'46"W
L6	277.86	S44°54'05"E	L43	417.02	N72°20'20"W
L7	199.98	S69°24'57"E	L44	150.73	S26°23'59"W
L8	168.39	N63°21'27"E	L45	104.07	N63°01'08"W
L9	53.74	S82°24'26"E	L46	106.47	S89°11'06"W
L10	129.84	S24°00'32"E	L47	100.47	N56°59'17"W
L11	201.48	S14°24'25"W	L48	100.81	N79°12'44"W
L12	127.87	S24°44'50"E	L49	257.32	S52°29'12"W
L13	203.42	S83°25'56"E	L50	307.00	S79°52'28"W
L14	207.94	N74°05'16"E	L51	578.68	N85°05'17"W
L15	105.64	S75°57'44"E	L52	309.93	N82°42'29"W
L16	151.73	N69°21'42"E	L53	287.76	N50°30'06"W
L17	204.01	S61°57'51"E	L54	430.30	N37°59'00"W
L18	152.07	S49°44'10"E	L55	238.87	N61°56'20"W
L19	101.69	S76°35'46"E	L56	177.79	N63°21'07"W
L20	130.77	N62°08'01"E	L57	311.30	N69°35'09"W
L21	104.27	S72°11'44"E	L58	318.85	N89°25'35"W
L22	197.17	S44°18'08"E	L59	311.66	N79°23'14"W
L23	128.30	S68°18'19"E	L60	341.95	S79°23'14"W
L24	565.35	N27°50'02"E	L61	120.37	S80°25'53"W
L25	527.36	N41°13'32"E	L62	213.55	S73°22'51"W
L26	119.67	N22°54'47"E	L63	552.96	S69°57'44"W
L27	418.27	N10°11'57"E	L64	219.73	S60°22'11"W
L28	296.98	N30°24'59"W	L65	360.74	S58°55'52"W
L29	290.40	N34°21'28"W	L66	850.88	S48°24'48"W
L30	377.88	N43°00'48"W	L67	382.92	S47°01'59"W
L31	369.64	N36°51'01"W	L68	242.68	S33°31'30"W
L32	158.58	N56°17'58"W	L69	395.09	S52°36'31"W
L33	333.99	N71°58'38"W	L70	416.66	S42°57'12"W
L34	207.90	N70°35'48"W	L71	134.21	S60°25'19"W
L35	245.64	N70°35'48"W	L72	263.98	S52°14'00"E
L36	121.34	S69°22'59"W	L73	195.15	S62°08'08"E
L37	267.05	S82°00'57"W	L74	117.81	N87°31'23"E

